


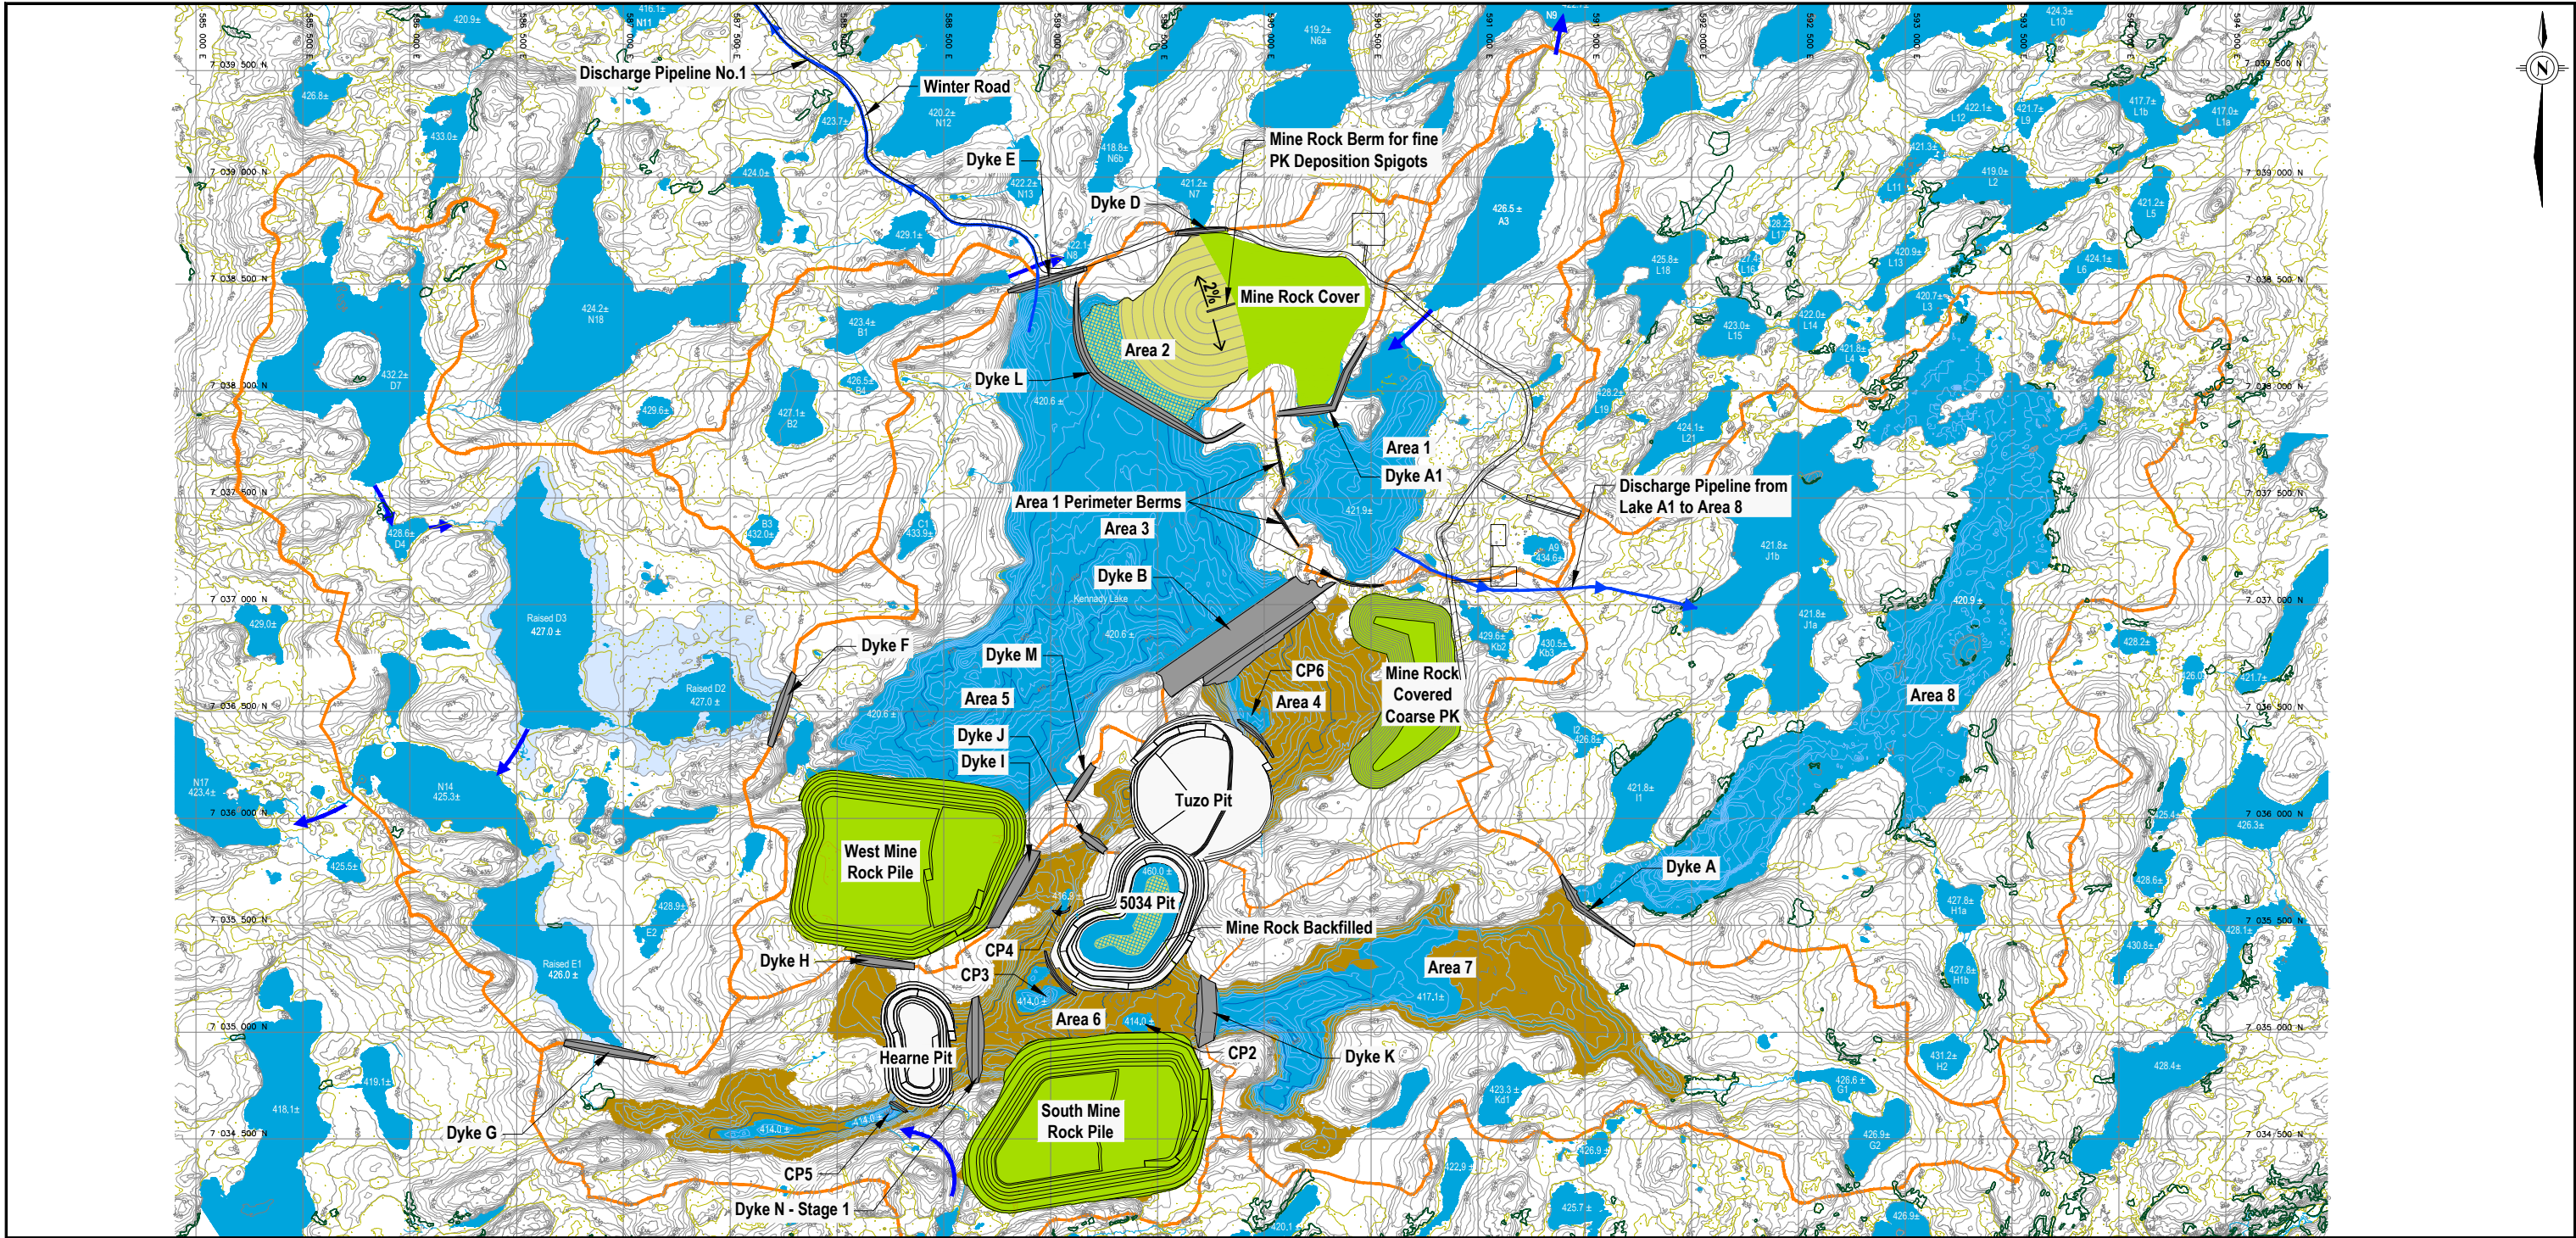

LEGEND

	Existing Ground Contours 5m Index - 1m Intermediate		Marsh Area		Drained Area
	Bathymetry Contours 5m Index - 1m Intermediate		Scrub		Fine PK
	CP		Sub-watershed Boundary		Flooded Areas
	Winter Road		Drainage Flow Direction		Lake/Pond
			Discharge Pipeline		Mine Rock
					Submerged PK

NOTES

Base data source: EBA Figure 4.8 - Stage 5 - Water Management During Mine Operation Year 6 (2020)
Source: Adapted from Figure 3.5-3 of De Beers 2010.

GAHCHO KUÉ PROJECT

Mining Operations
Year 6 (2020)

PROJECTION: UTM Zone 12	DATUM: NAD83
SCALE METRES	



FILE No: E2011-Fish-002-CAD	DATE: June 14, 2012
JOB No: 11-1365-0001	REVISION No: 4
OFFICE: GOLD - SAS	DRAWN: AJL/TAH
CHECK: JF	

Figure 2