




STATUS
ISSUED FOR USE

LEGEND:

- 430 EXISTING GROUND CONTOURS
- 5 m INDEX - 1 m INTERMEDIATE
- 445 BATHYMETRY CONTOURS
- 5 m INDEX - 1 m INTERMEDIATE
- MARSH AREA
- SCRUB
- LAKE/POND
- DRAINED AREA
- WASTE ROCK
- CATCHMENT BOUNDARY
- DRAINAGE FLOW DIRECTION

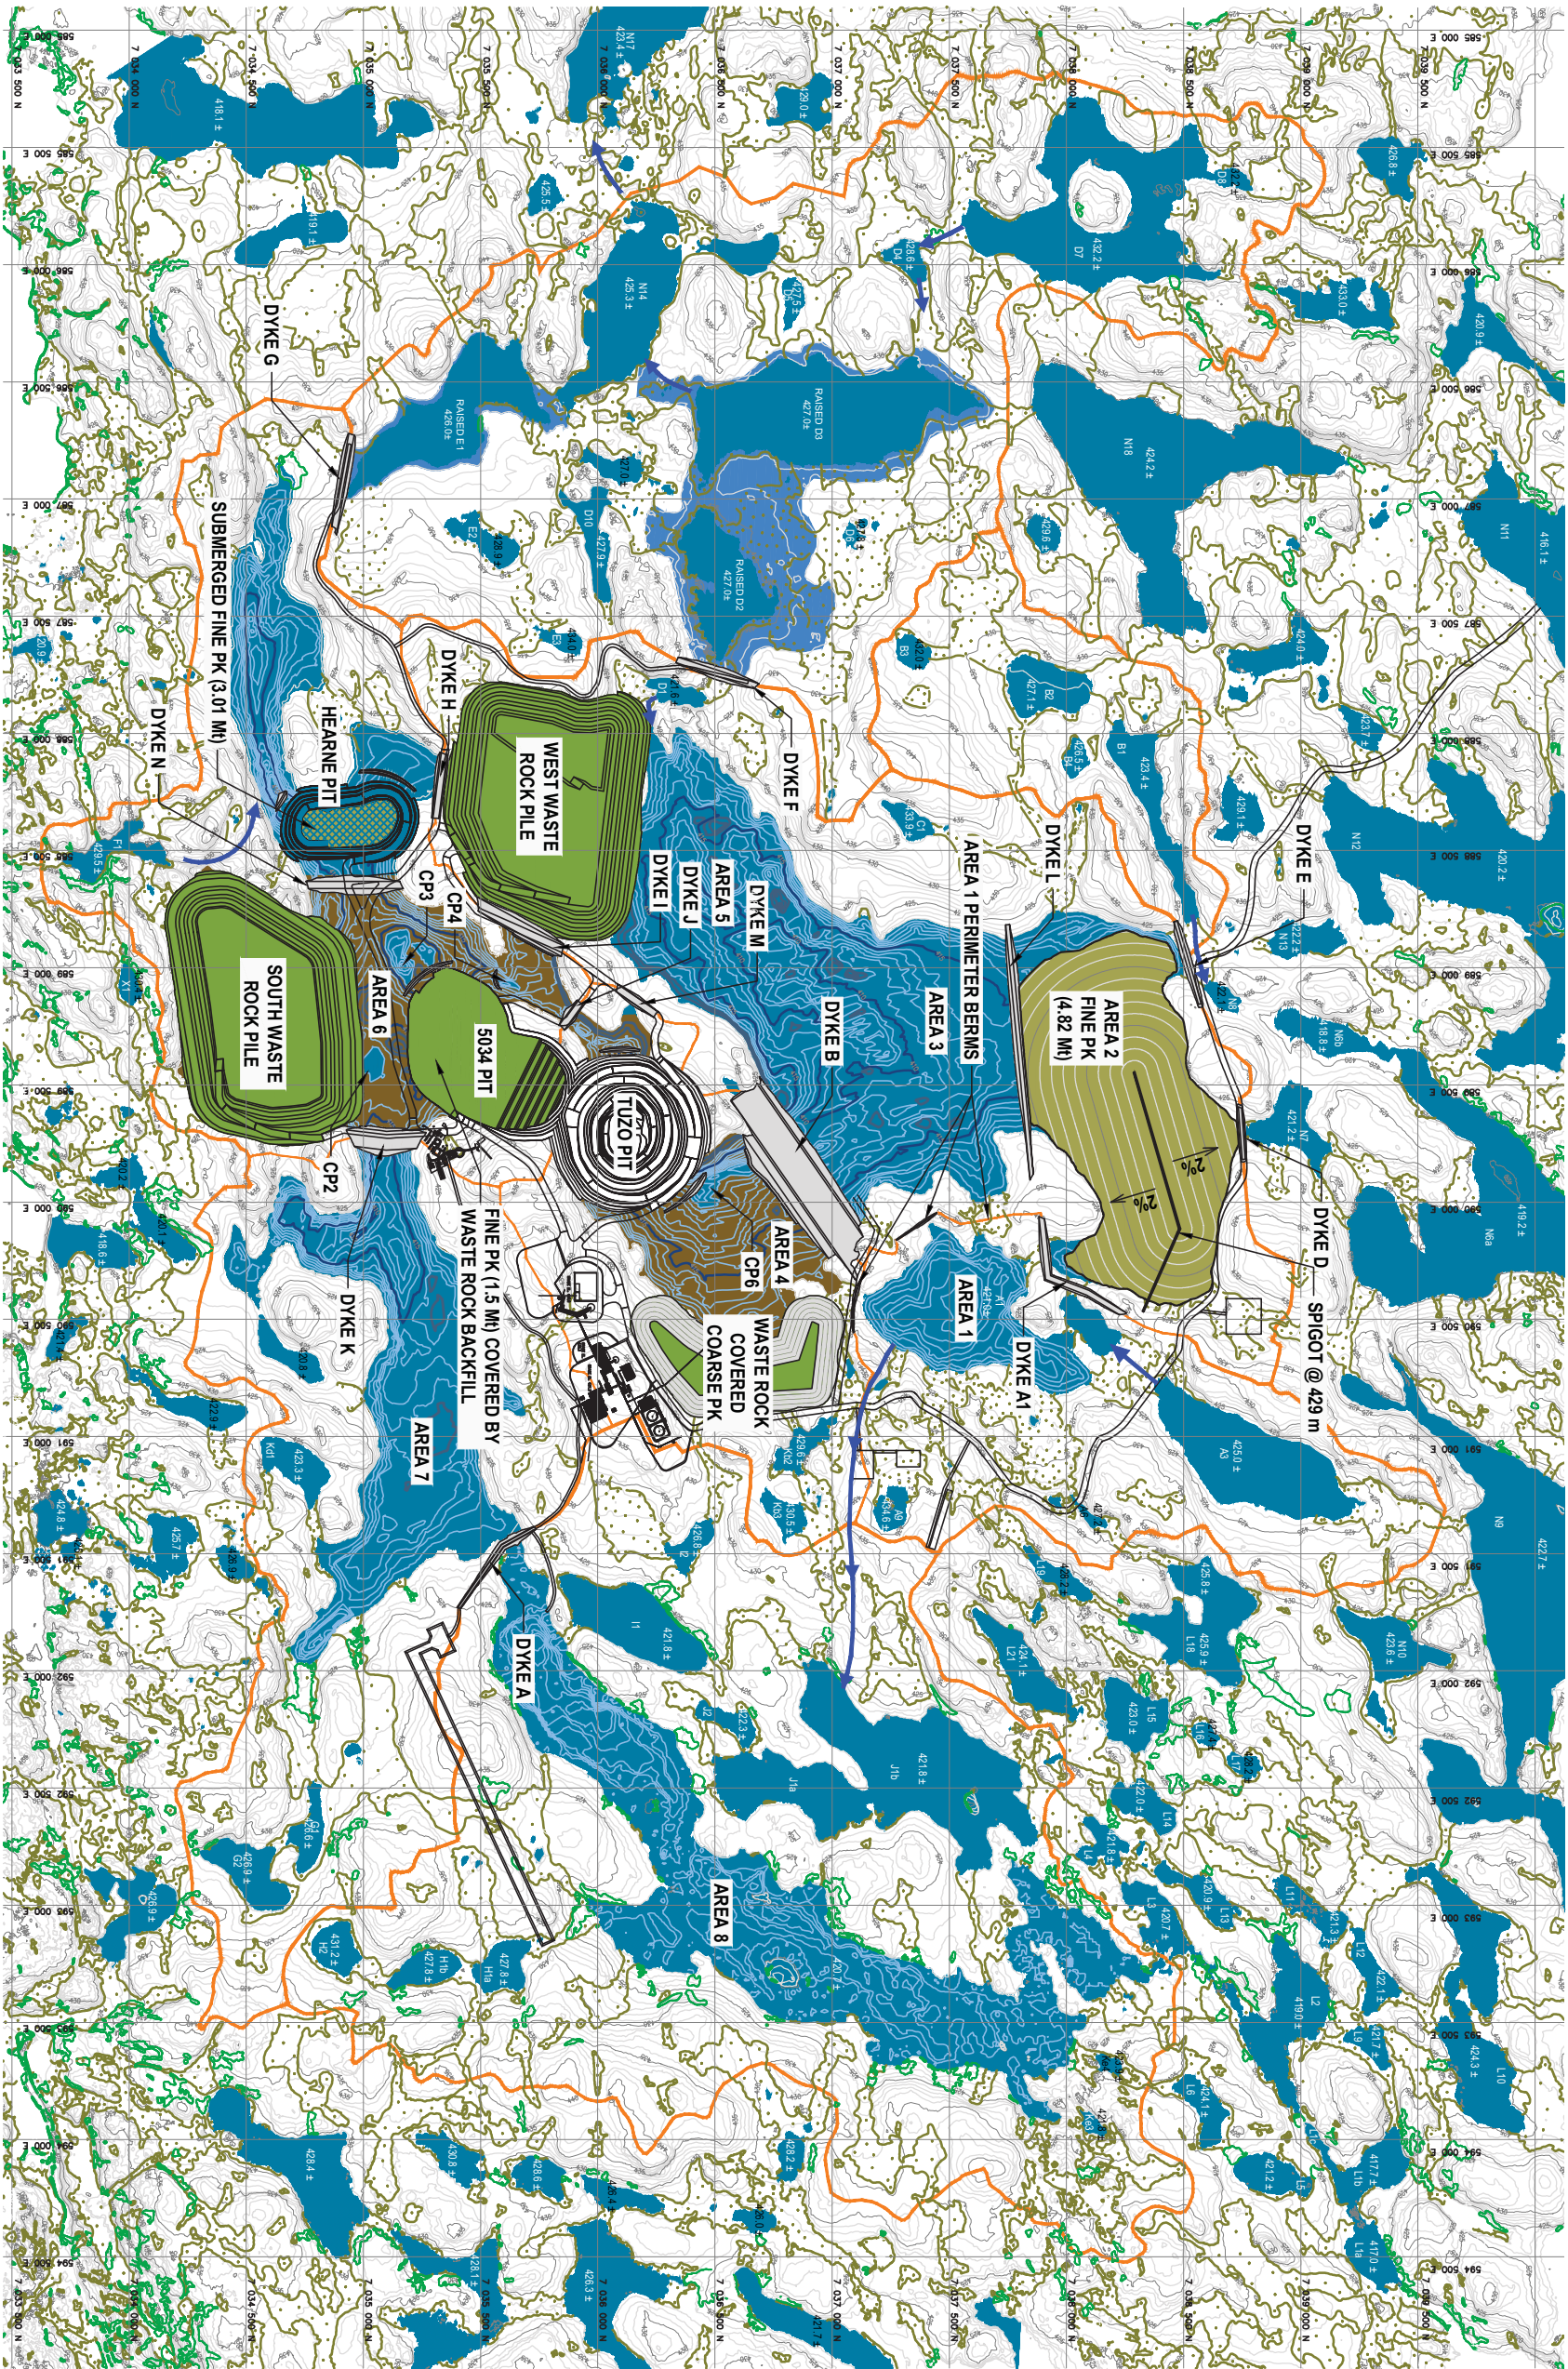

CLIENT



A TETRA TECH COMPANY

GAHCHO KUE PROJECT MULTIPLE
ACCOUNT ANALYSIS

- OPTION 8

PROJECT NO.	DWN	QND	REV
E14101208	EL	GZ	0
OFFICE	DATE		
EDM	June , 2012		

Figure A8