



N:\Active\6400\012-6492\CAD\Section 2 ALTERNATIVES\Drawing file: 6492-fig.2.4-1-alternative storage south pile.dwg Jan 24, 2002 - 10:49am

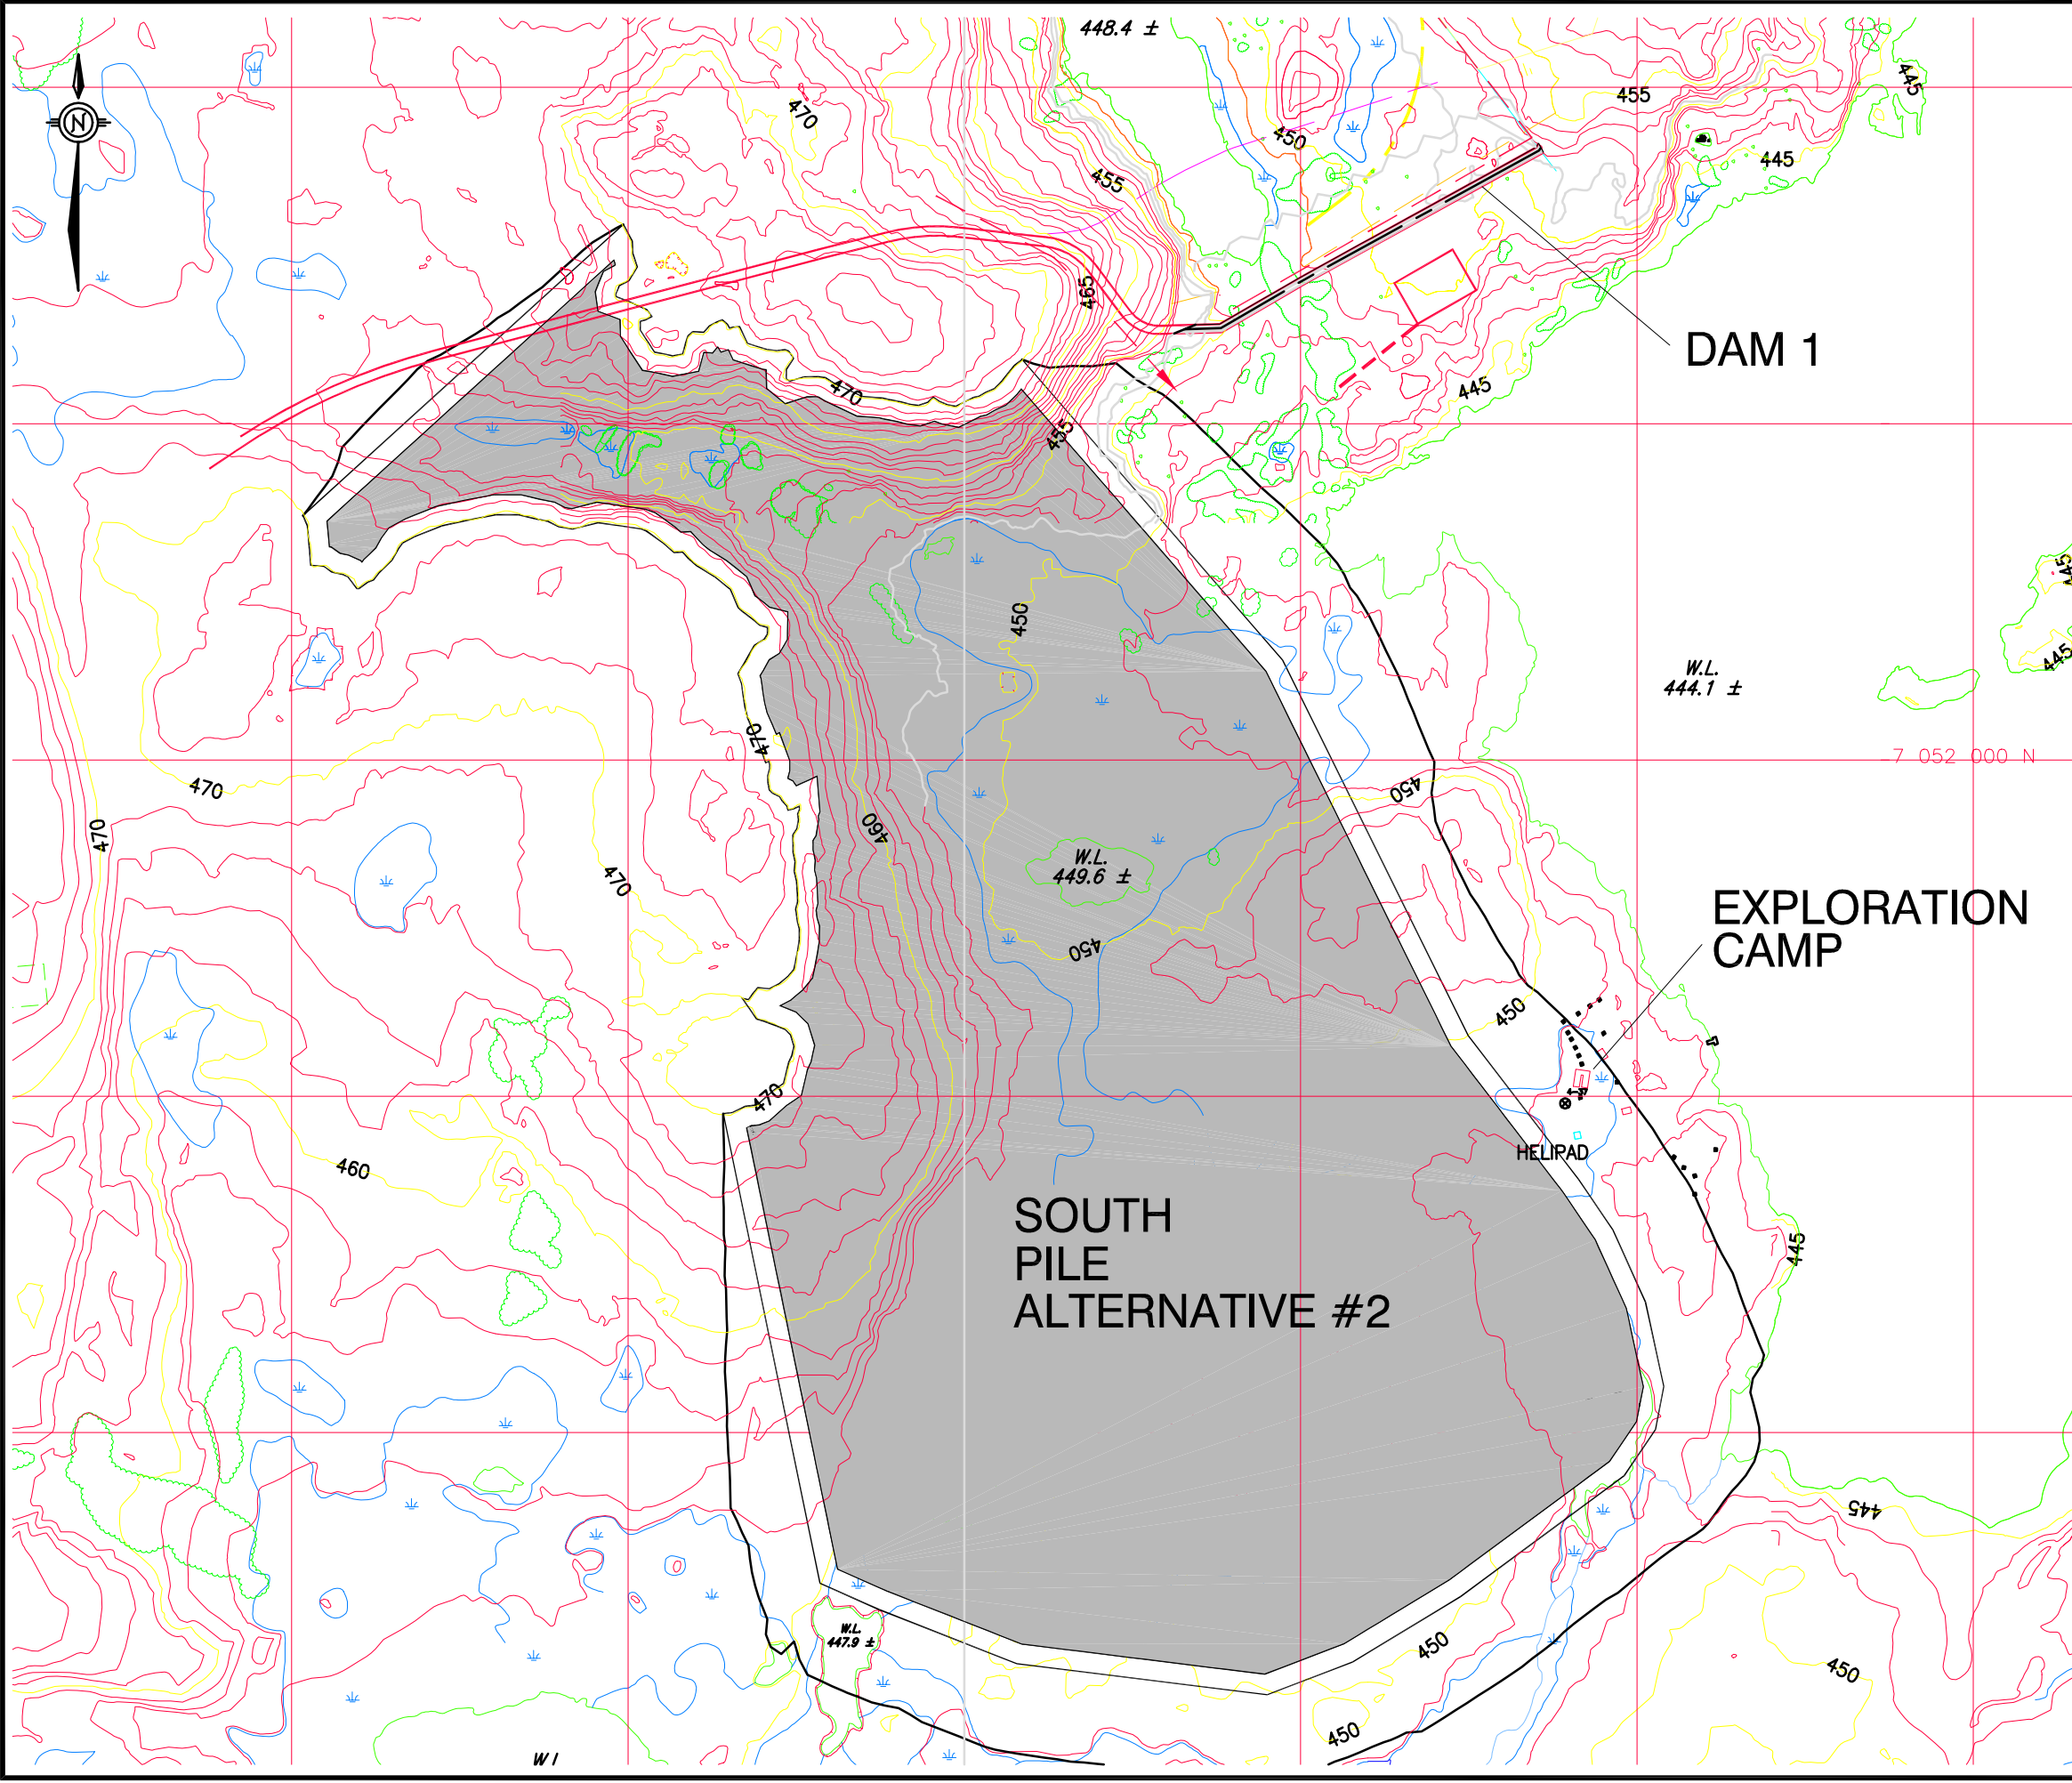

REFERENCE
 ORIGINAL DRAWING SUPPLIED BY AGRA SIMONS
 SNAP LAKE PROJECT FEASIBILITY STUDY GENERAL SITE PLAN
 ORIGINAL DRAWING AIL336E_GA.DWG DATED 99/11/09

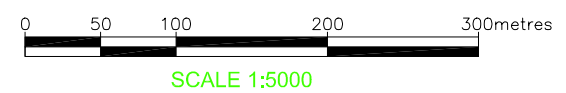

PROJECT		<h1>DE BEERS</h1>	
TITLE		ALTERNATIVE CONSIDERED FOR PROCESSED KIMBERLITE STORAGE SOUTH OF THE NORTHWEST PENINSULA	
PROJECT No.	012-6492	FILE No.	
DESIGN		SCALE	AS SHOWN
CADD	GNS	06/12/01	REV. 0
CHECK			
REVIEW			



**FIGURE:
2.4-1**