


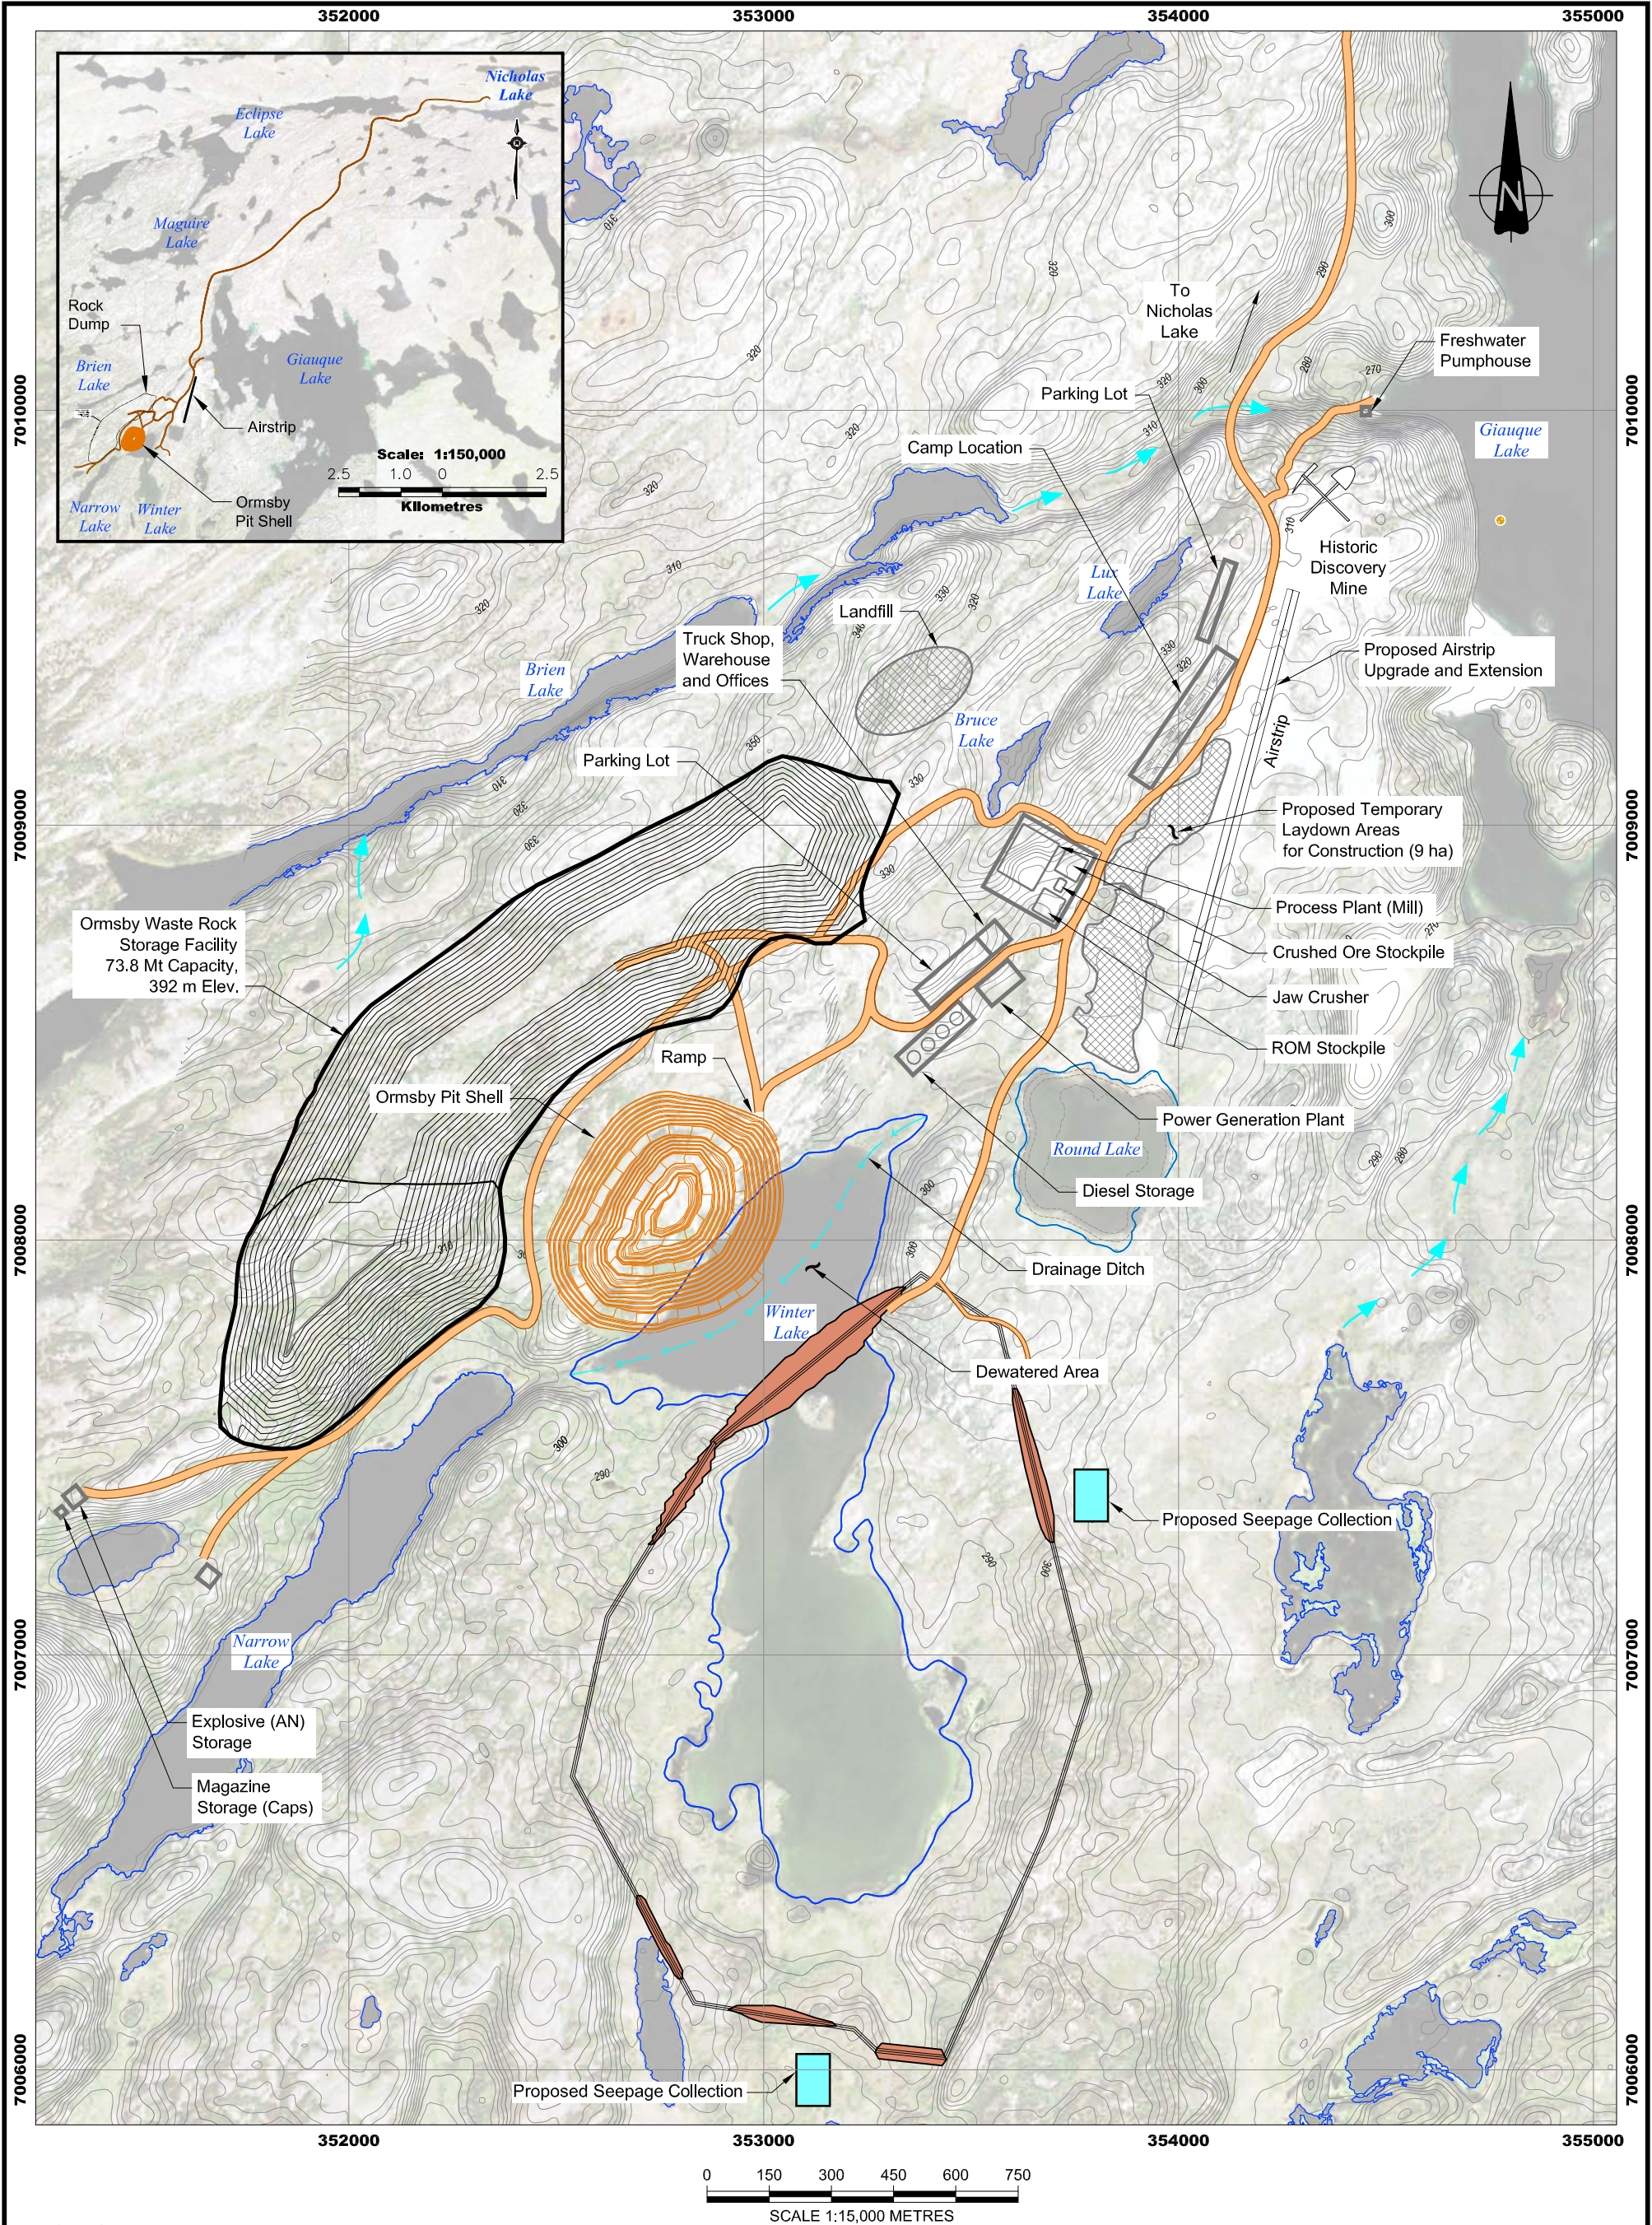

NOTES

1. BASE MAPPING FROM WATTS, GRIFFIS AND MCOUAT (DRAWING FILE TDC_07_BASE_INFRASTRUCTURE.DWG)
2. EXTRA WATER FEATURES EXTRACTED FROM IKONOS IMAGERY.
3. COORDINATES SYSTEM BASED ON NAD 83, UTM ZONE 12


REFERENCES

1. BASE PLAN PROVIDED BY "EBA ENGINEERING CONSULTANTS LTD". CAD FILE: V23201097.006_FIG 4.1-1_R1.dwg DATED: MARCH 14, 2011.



PROJECT		TYHEE NWT CORP YELLOWKNIFE GOLD PROJECT NORTHWEST TERRITORIES	
TITLE		AREA A WINTER LAKE	
PROJECT No. 09-1373-1009		PHASE No. 3000	
DESIGN	BW	30MAR11	SCALE AS SHOWN REV. 0
CADD	SR	30MAR11	
CHECK	BW	11APR11	
REVIEW	JAH	11APR11	

FIGURE 4.3

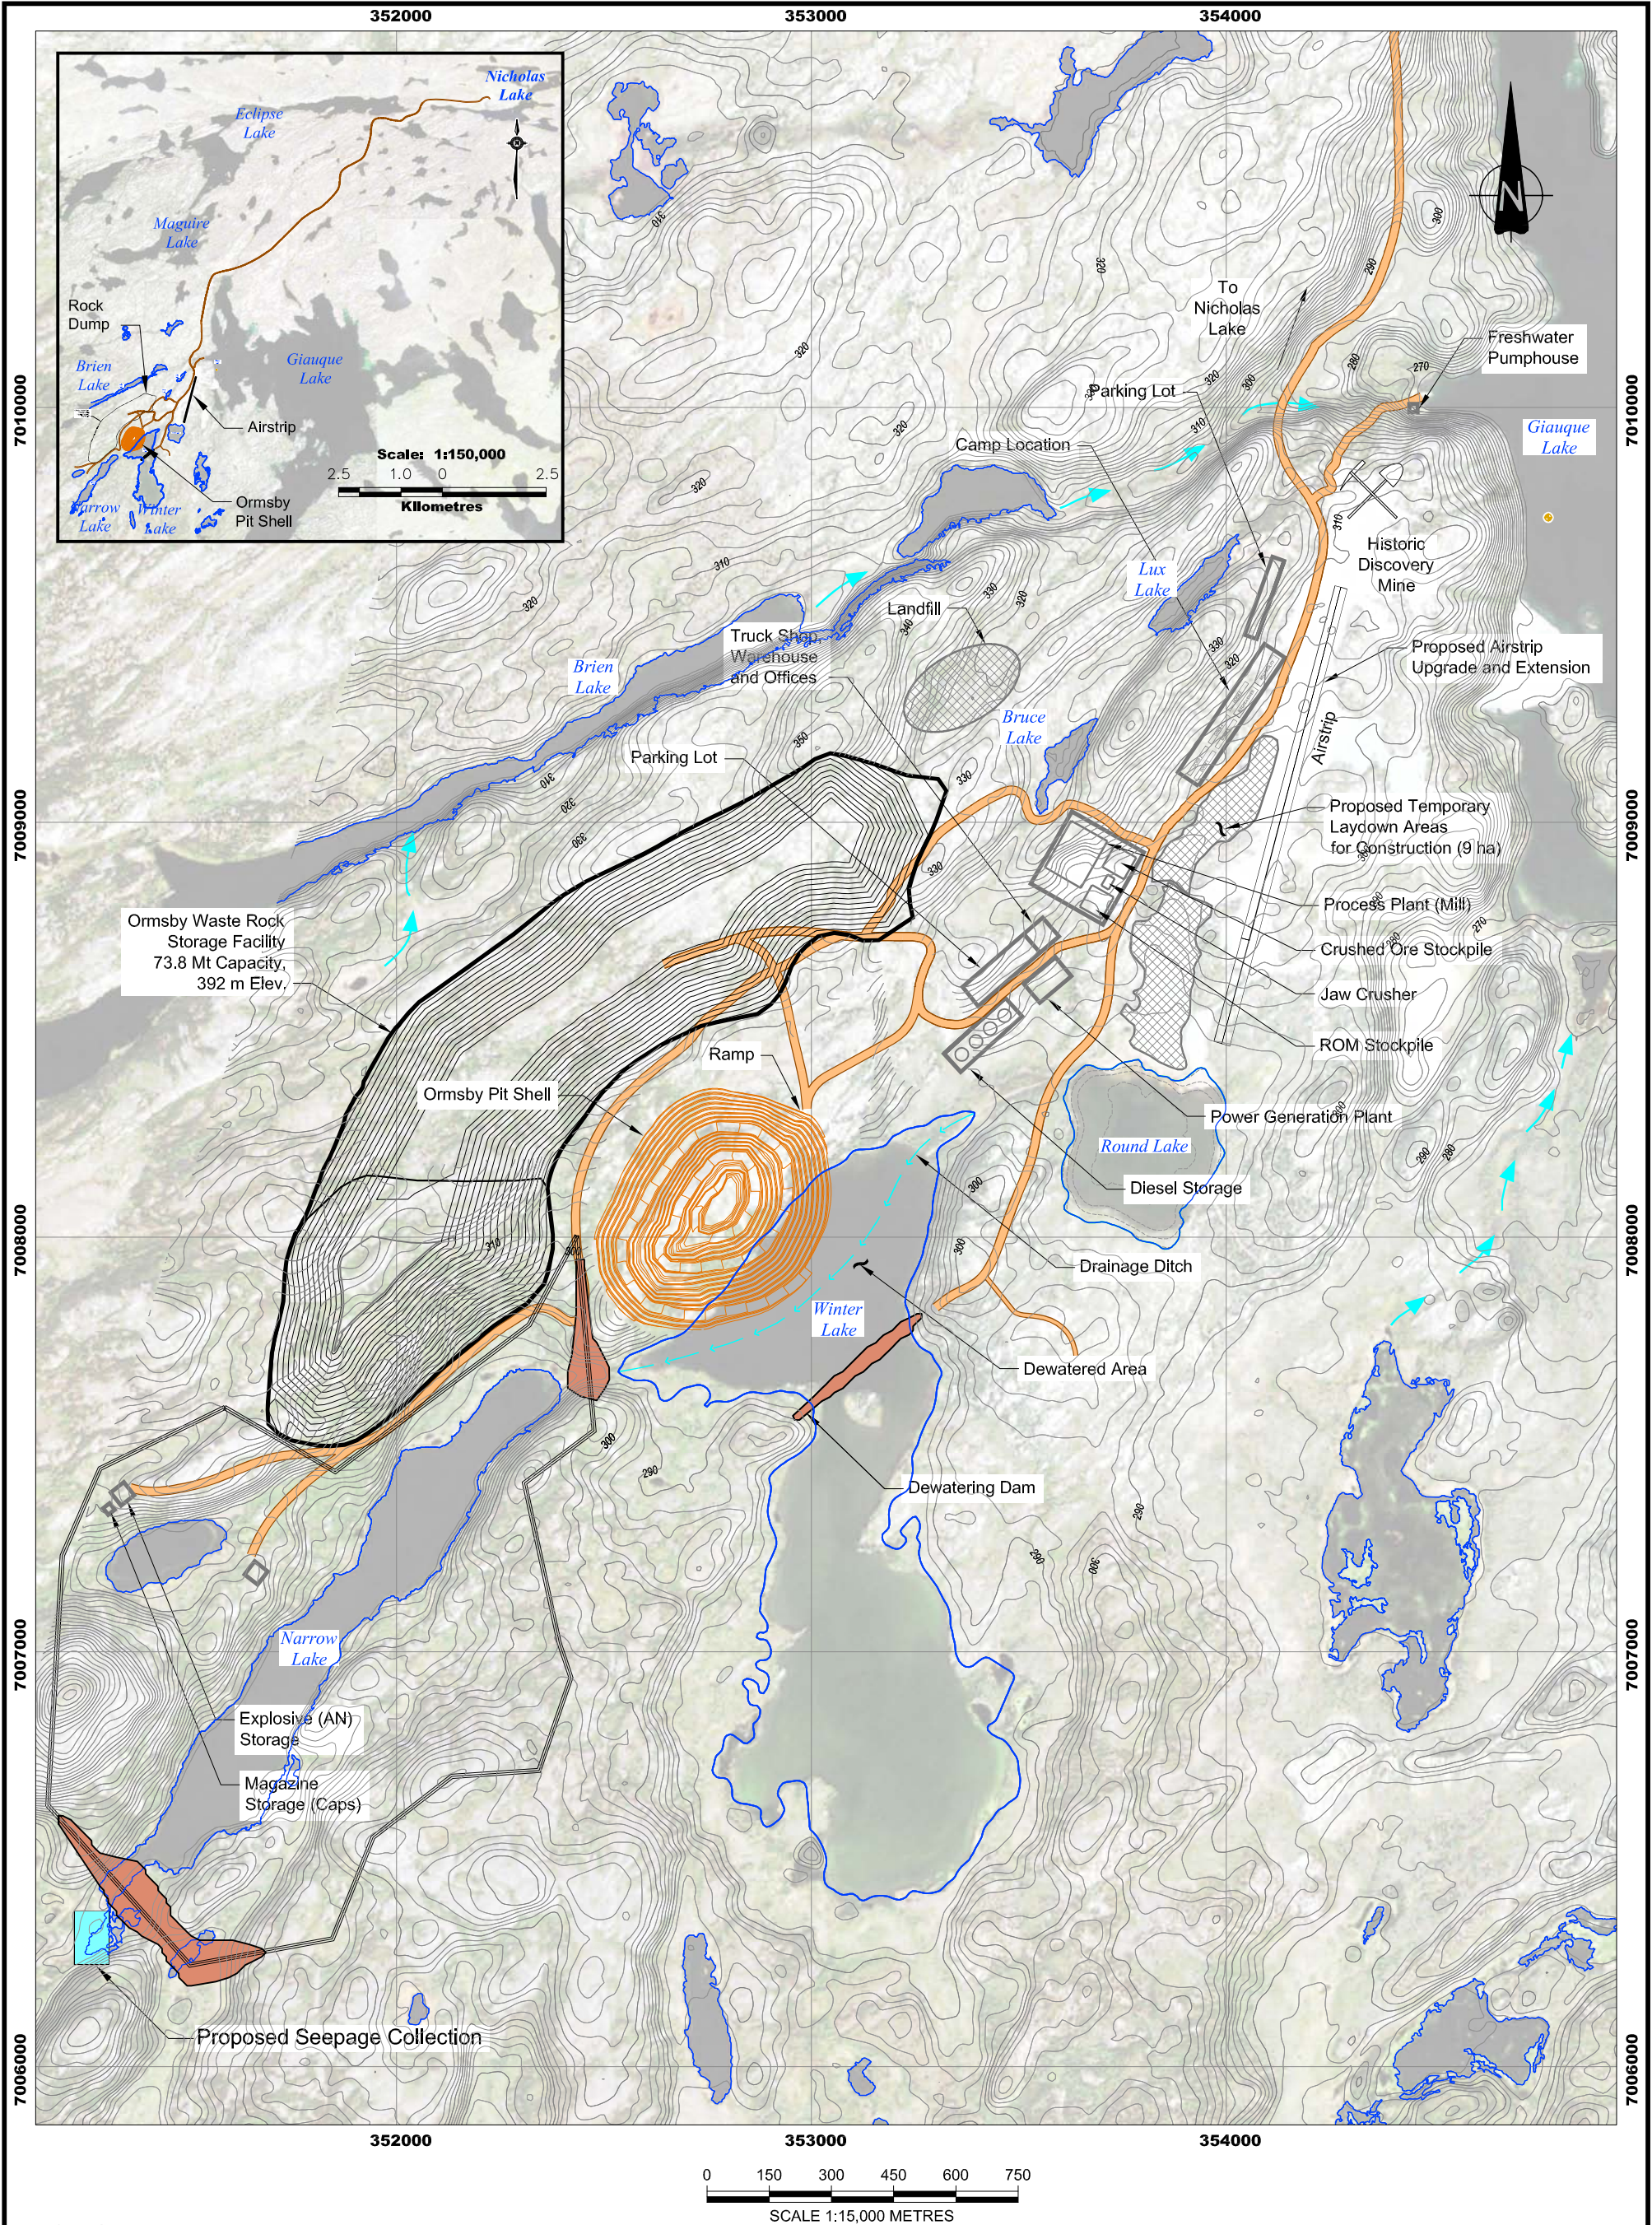

NOTES

1. BASE MAPPING FROM WATTS, GRIFFIS AND MCOUAT (DRAWING FILE TDC_07_BASE_INFRASTRUCTURE.DWG)
2. EXTRA WATER FEATURES EXTRACTED FROM IKONOS IMAGERY.
3. COORDINATES SYSTEM BASED ON NAD 83, UTM ZONE 12


REFERENCES

1. BASE PLAN PROVIDED BY "EBA ENGINEERING CONSULTANTS LTD". CAD FILE: V23201097.006_FIG 4.1-1_R1.dwg DATED: MARCH 14, 2011.



PROJECT		TYHEE NWT CORP YELLOWKNIFE GOLD PROJECT NORTHWEST TERRITORIES	
TITLE		AREA B NARROW LAKE	
PROJECT No. 09-1373-1009		PHASE No. 3000	
DESIGN	BW	30MAR11	SCALE AS SHOWN REV. 0
CADD	SRR	30MAR11	
CHECK	BW	11APR11	
REVIEW	JAH	11APR11	

FIGURE 4.4

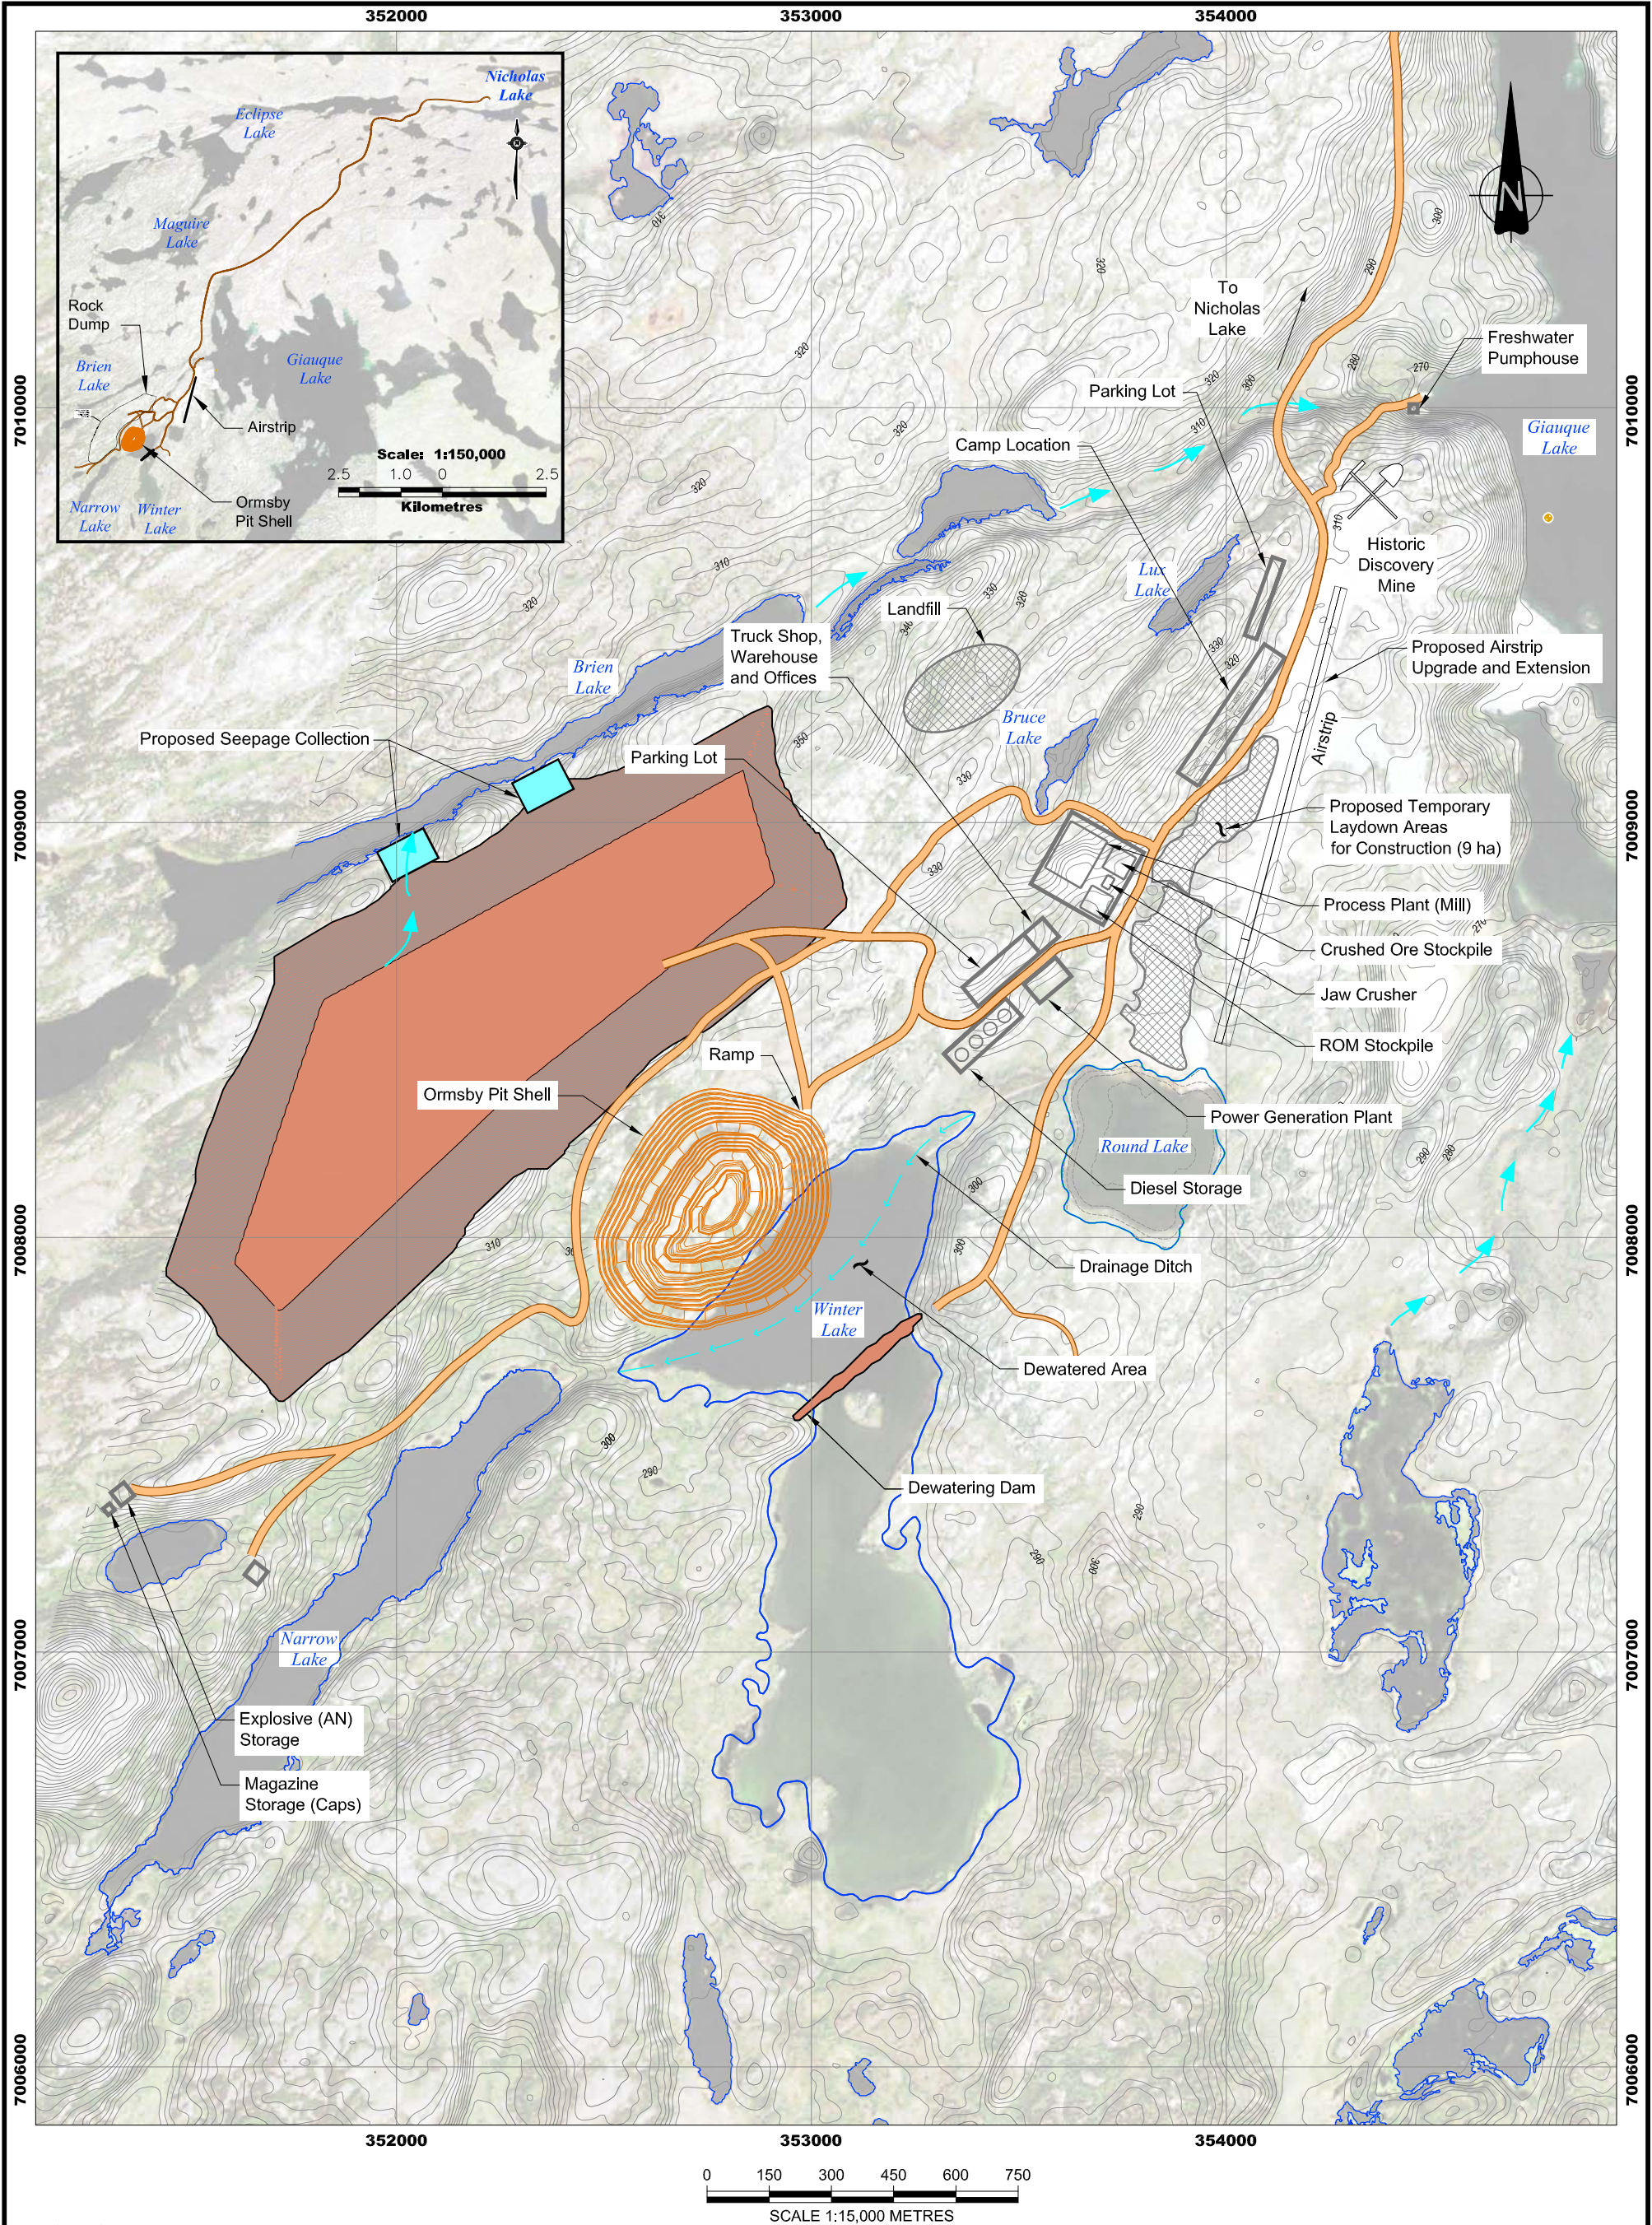

NOTES

- 1. BASE MAPPING FROM WATTS, GRIFFIS AND MCOUAT (DRAWING FILE TDC_07_BASE_INFRASTRUCTURE.DWG)
- 2. EXTRA WATER FEATURES EXTRACTED FROM IKONOS IMAGERY.
- 3. COORDINATES SYSTEM BASED ON NAD 83, UTM ZONE 12

REFERENCES

- 1. BASE PLAN PROVIDED BY "EBA ENGINEERING CONSULTANTS LTD". CAD FILE: V23201097.006_FIG 4.1-1_R1.dwg DATED: MARCH 14, 2011.



PROJECT		TYHEE NWT CORP YELLOWKNIFE GOLD PROJECT NORTHWEST TERRITORIES					
TITLE							
AREA C ORMSBY							
		PROJECT No. 09-1373-1009		PHASE No. 3000			
		DESIGN	BW	30MAR11	SCALE	AS SHOWN	REV. 0
		CADD	SRR	30MAR11	FIGURE 4.5		
		CHECK	BW	11APR11			
		REVIEW	JAH	11APR11			