


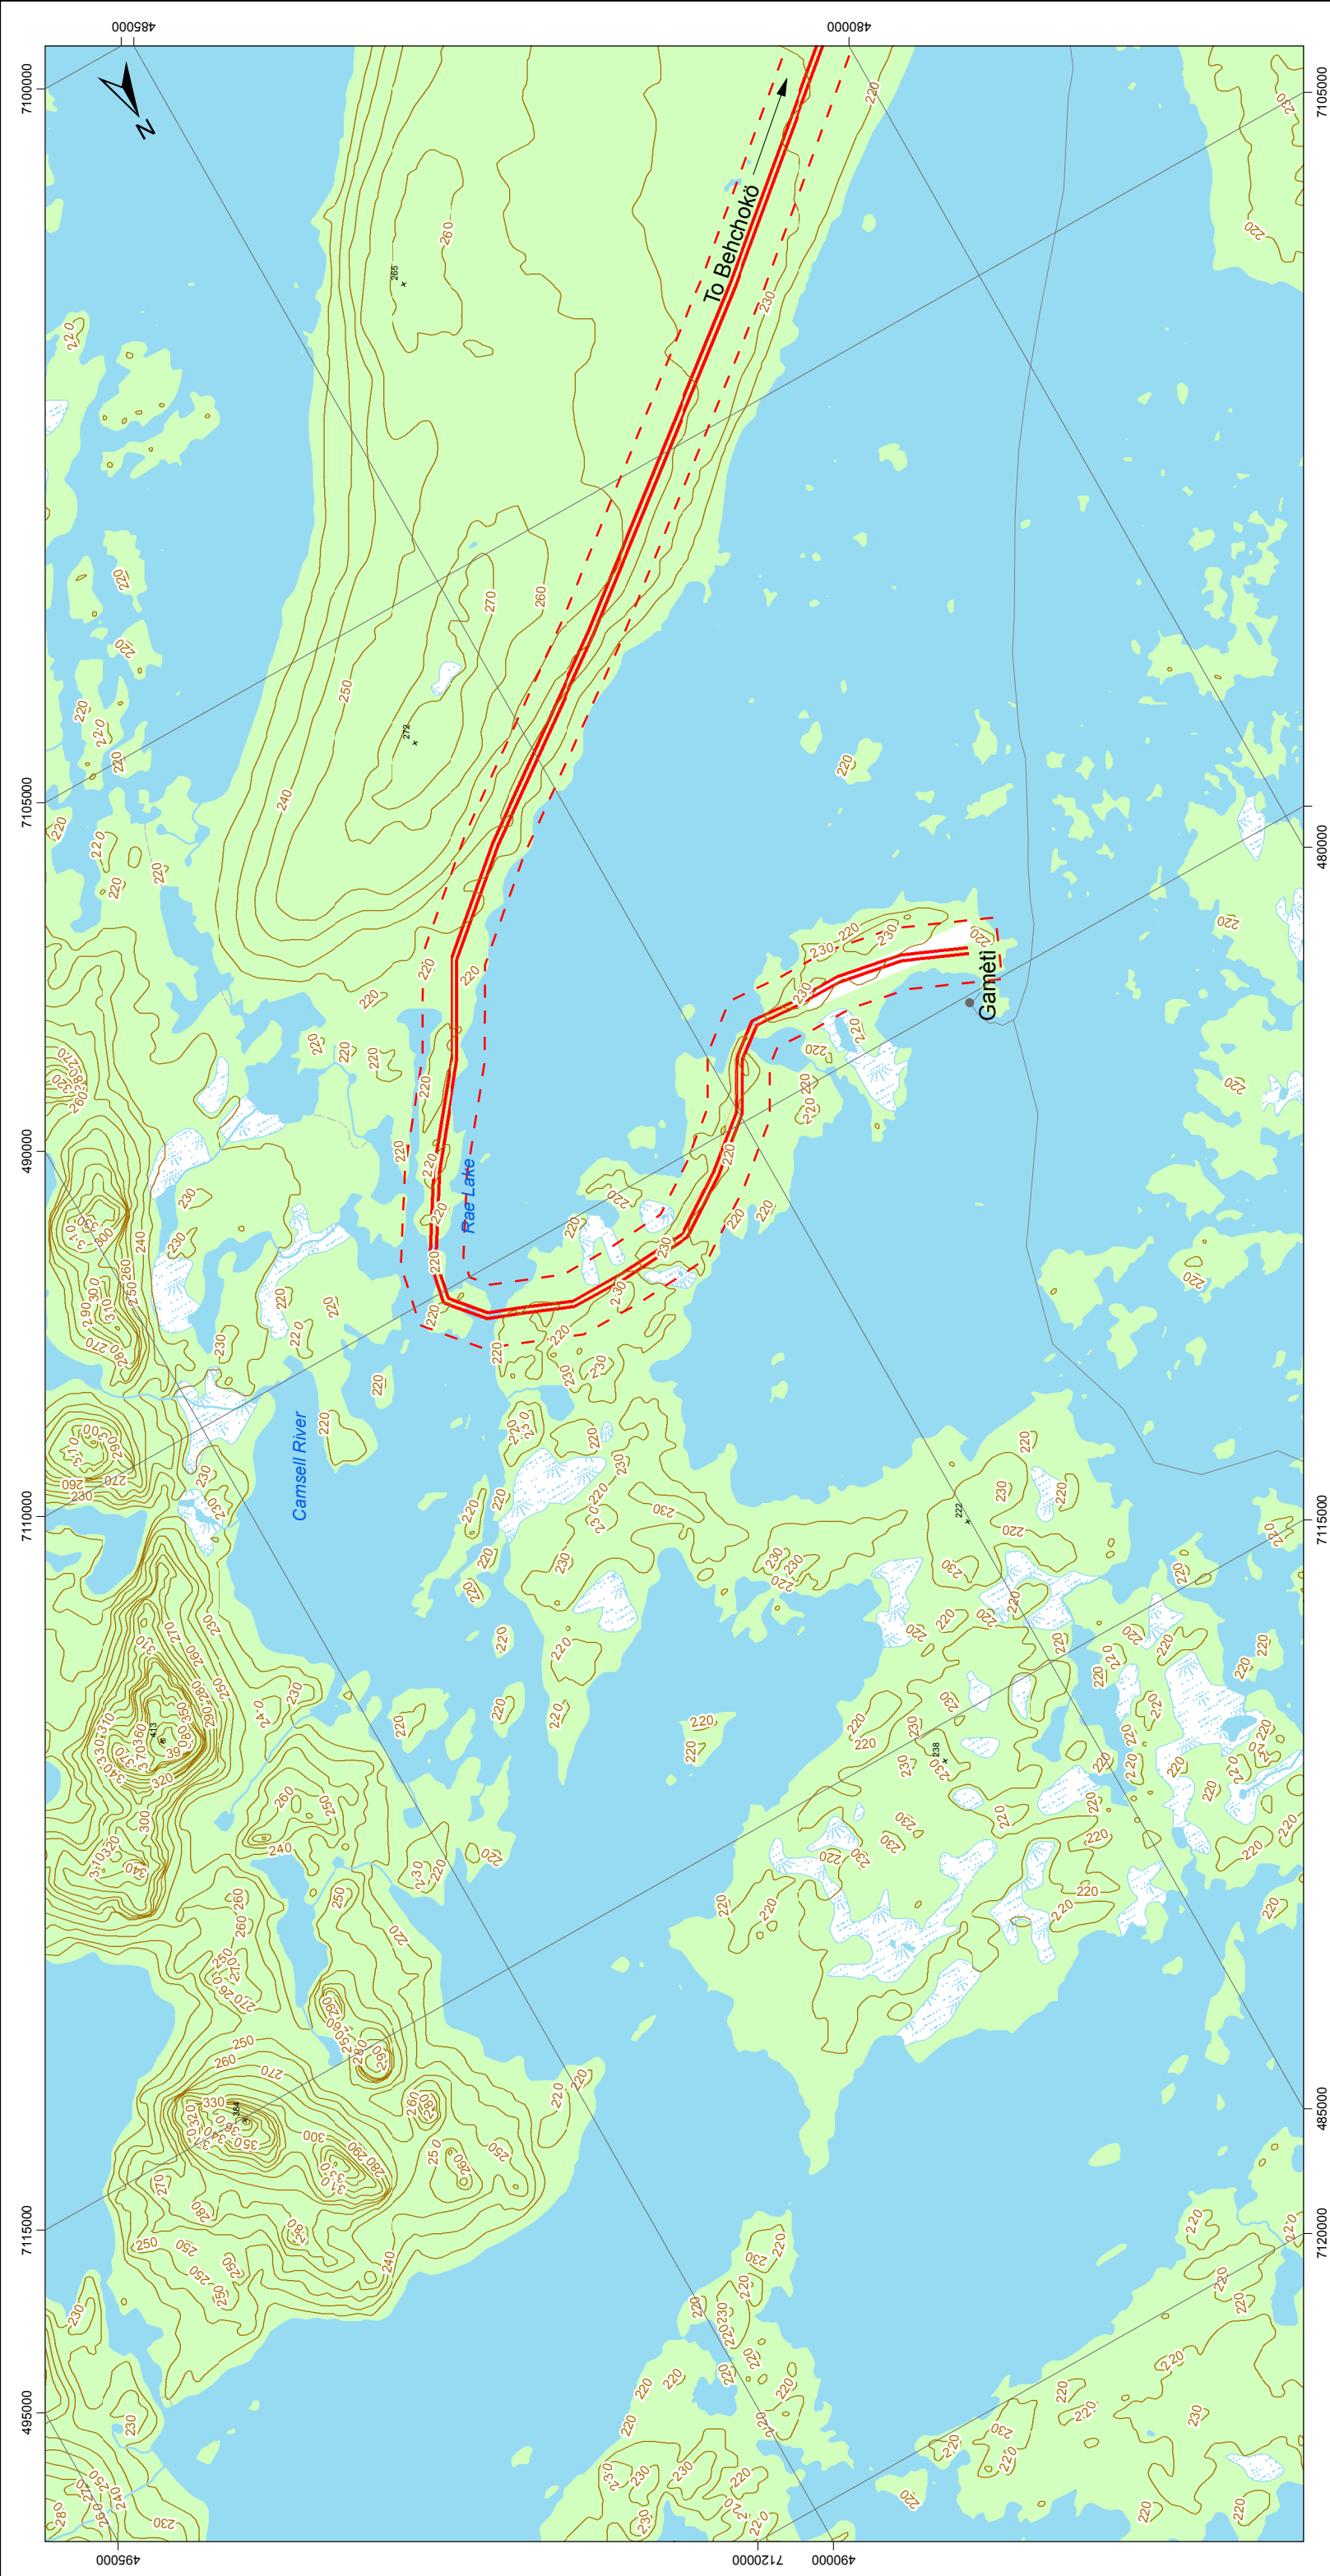

PROJECT

NICO PROJECT

TITLE

D.O.T. PROPOSED ROUTE FOR ALL-LAND
WINTER ROAD ALIGNMENT ON TlicHO LAND



Mississauga, Ontario

PROJECT No. 08-1118-0043	SCALE AS SHOWN	REV. 0
DESIGN CGE 08 Jul. 2009		
GIS CGE 27 Jul. 2009		
CHECK JM 27 Jul. 2009		
REVIEW MR 27 Jul. 2009		

MAPSHEET 12



REFERENCE

Projection: Transverse Mercator Datum: NAD 83 Coordinate System: UTM Zone 11N
Base Data - NTDB 1:50,000 Mapsheets (086C, 085K, 085L)

LEGEND

●

Populated Places

+

Spot Height

River/Stream

Trail

Esker

Contour (masl)

Wetland

Open Water

Wooded Areas

D.O.T. Proposed Tlicho Road

D.O.T. Proposed Tlicho Road Corridor